


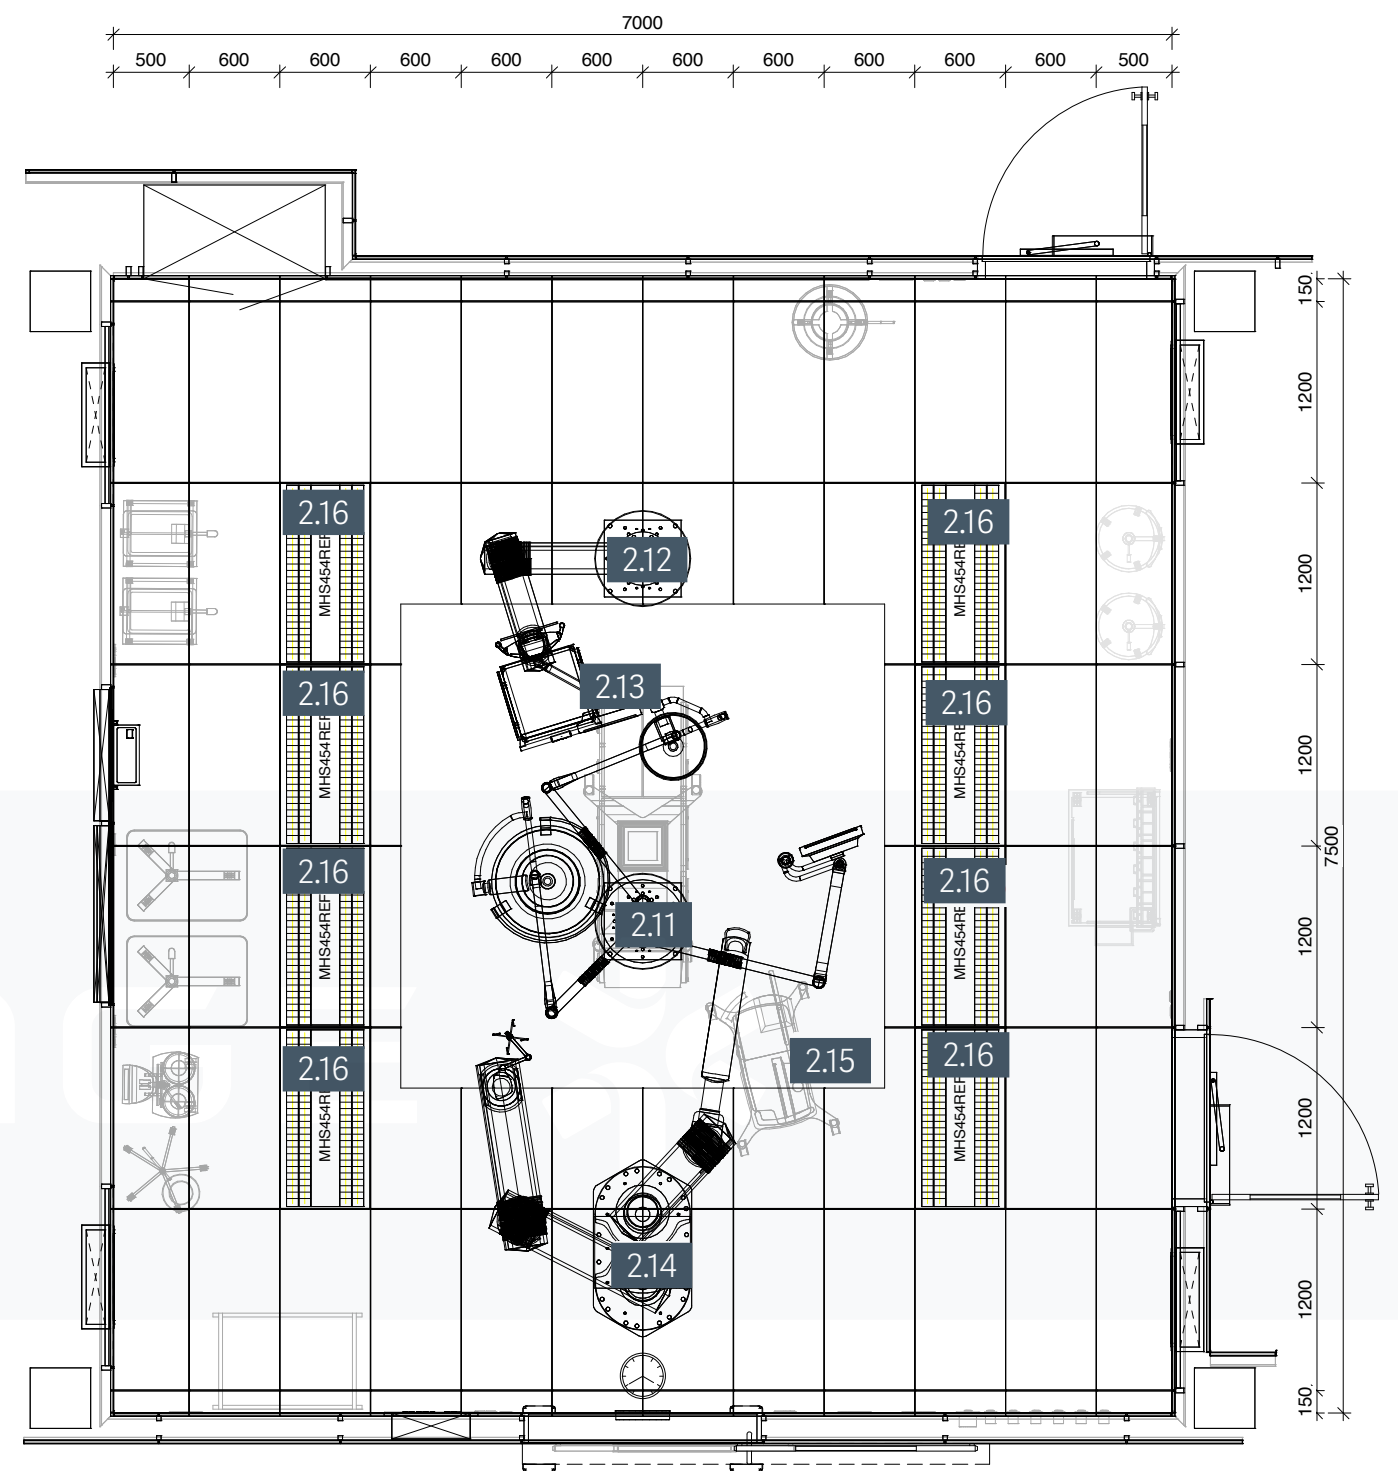

Groundplan



Ceilingplan

All plans as well as indications of dimensions in texts, graphics, charts, images or other data are only examples. Architects and planners must perform their own calculations for each project. Getinge assumes no responsibility for losses, injuries or damages that arise due to non-observance of the notices above.

Item		Date	Name
Floor		Draw.	
Area		Check.	
Room	1.1.2 General surgery B		
Room No.		Scale:	1 : 50

Getinge
Hospital Solutions GmbH
76437 Rastatt, Germany
phone: +49 7222/932-0

1.1.2 General surgery B				
Project Getinge Hospital Solutions Planning Platform				
Business Unit	Project-Nr.	A/F	Plan-Nr.	Revision