



Groundplan

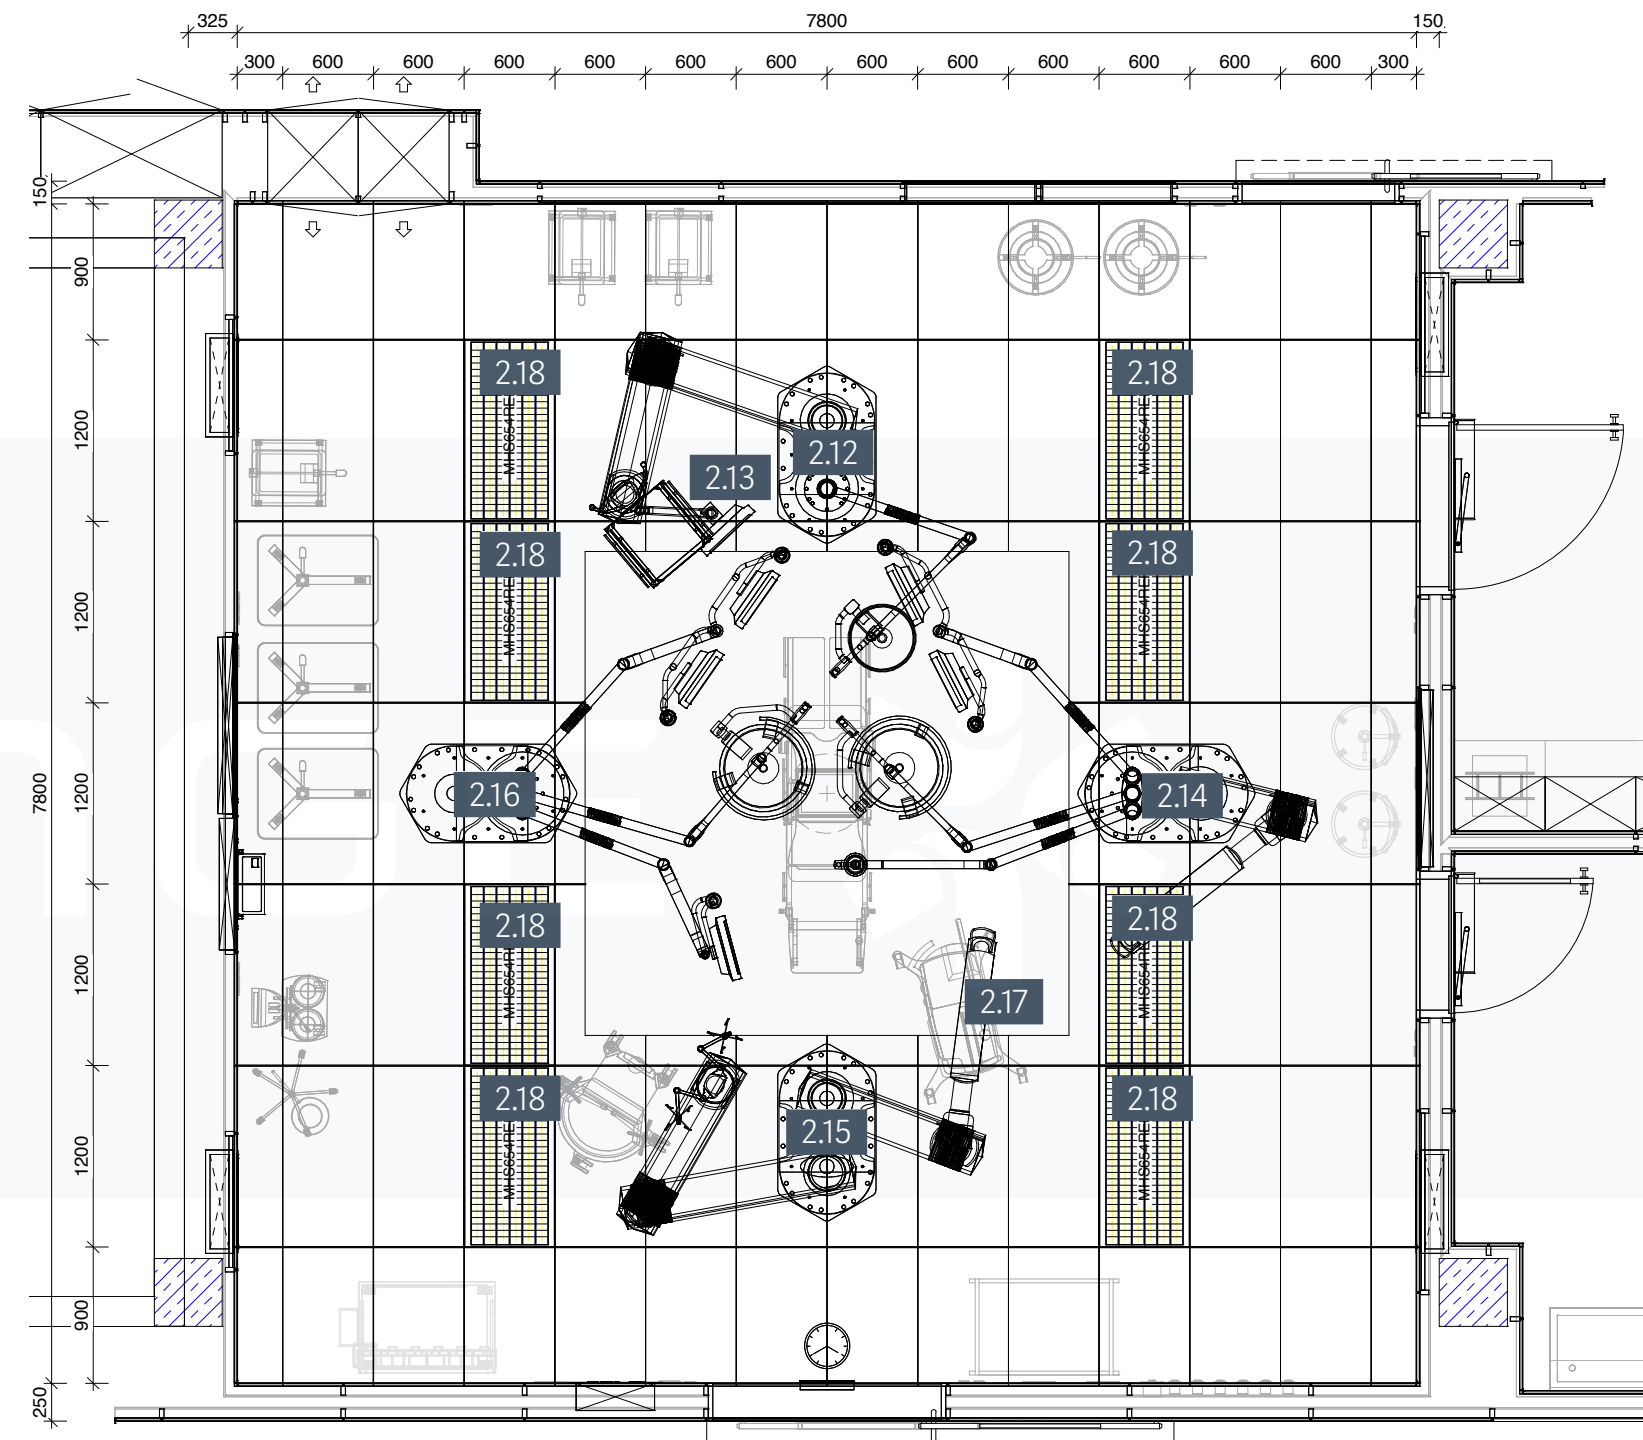

Ceilingplan

All plans as well as indications of dimensions in texts, graphics, charts, images or other data are only examples. Architects and planners must perform their own calculations for each project. Getinge assumes no responsibility for losses, injuries or damages that arise due to non-observance of the notices above.				1.1.4 Cardiac surgery	
Item		Date	Name	Project <b>Getinge Hospital Solutions Planning Platform</b>	
Floor		Draw.			
Area		Check.			
Room	1.1.4 Cardiac surgery				
Room No.		Scale:	1:50	Business Unit    Project-Nr.    A/F    Plan-Nr.    Revision	
<b>GETINGE</b>  <b>Getinge Hospital Solutions GmbH</b> 76437 Rastatt, Germany phone: +49 (0) 7222/932-0					